


W. JACKSON BOULEVARD

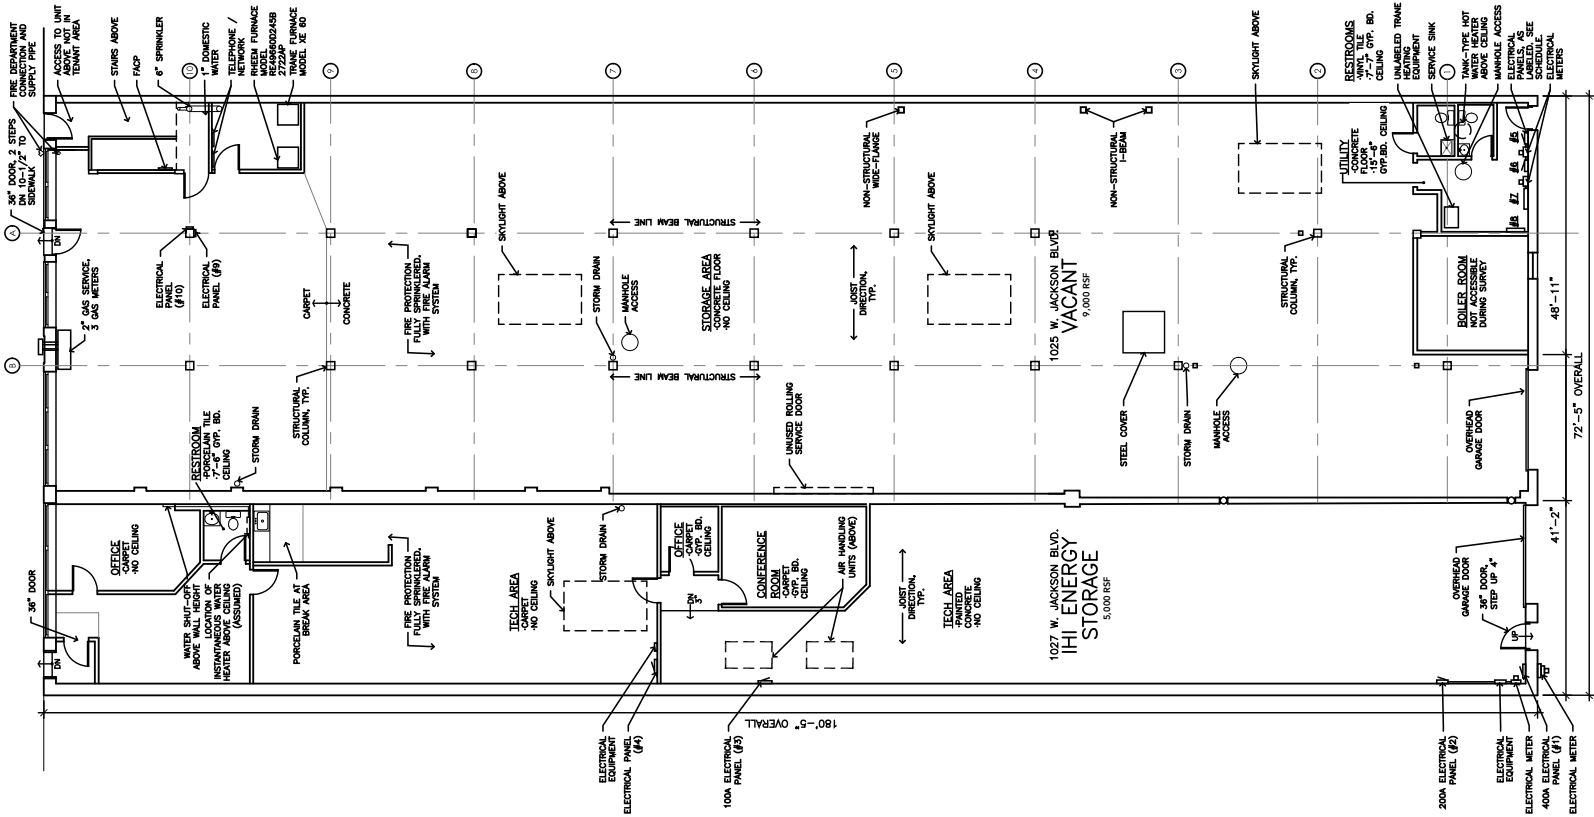

GROUND FLOOR PLAN
SCALE: 3/32" = 1'-0"

ALLEY

NORTH

0' 2' 4' 8' 12' 20'