

**GENERAL FLOOR PLAN NOTES**


1. 1ST FLOOR AND 2ND FLOORS TO BE BUILT OUT FOR RES. IN ACCORDANCE WITH THE CITY OF CHICAGO ORDINANCES.
2. ALL UNDERCOUNTER BAR EQUIPMENT TO BE INSTALLED UNDER SEPARATE PERMIT. ALL EQUIPMENT SHOWN FOR REFERENCE ONLY.
3. UNDERSIDE OF 2ND FLOOR STRUCTURE TO RECEIVE MINIMUM 2HR RATED SHRAVON FIRE PROOFING.
4. UNDERSIDE OF ROOF STRUCTURE TO RECEIVE MINIMUM 1 HOUR RATED SHRAVON FIRE PROOFING. TO REPLACE PREVIOUS EXISTING SPRAY ON SINCE DAMAGED AND REMOVED.

**DOOR HARDWARE NOTES**


1. DOORS #10 AND #11 TO HAVE PANIC EXIST. HARDWARE INSTALLED AND SWING OUT IN THE DIRECTION OF EGRESS.

**FLOOR PLANK NOTES**


1. ROOM TO HAVE 1 HOUR RATED WALLS PER U419 AND 1 HOUR RATED CEILING PER U411.

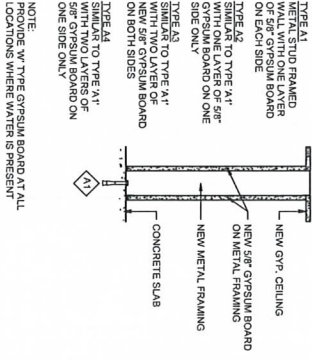


**3 WALL TYPES**  
1/12" = 1'-0"

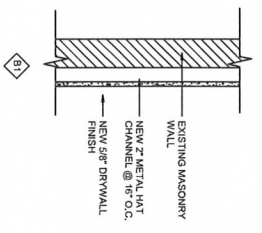

**1 1ST FLOOR NEW PLAN**  
1/4" = 1'-0"

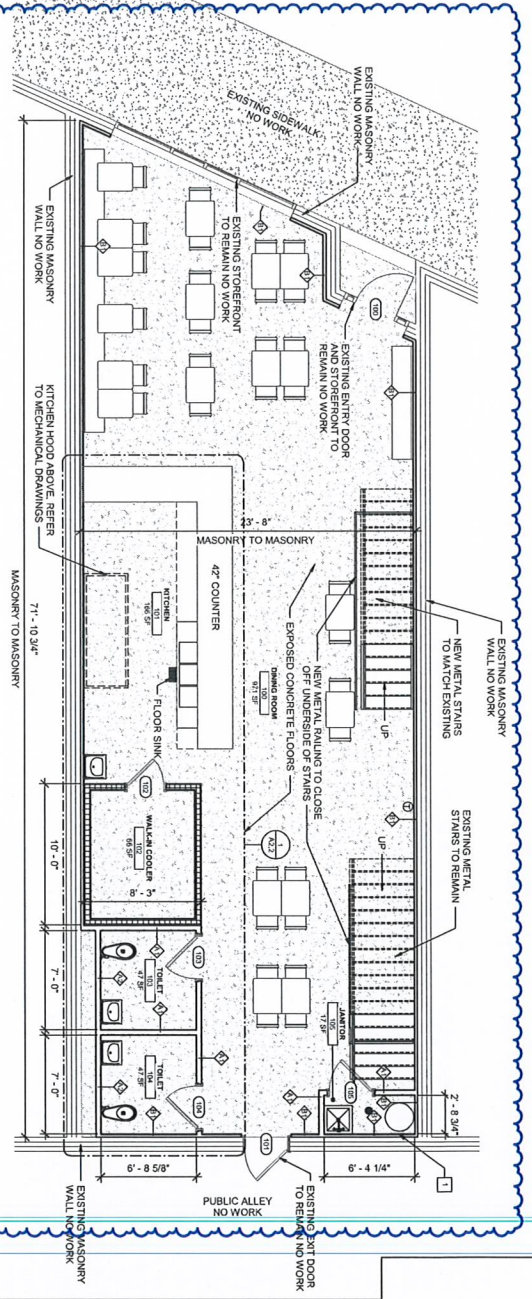

**2 2ND FLOOR NEW PLAN**  
1/4" = 1'-0"

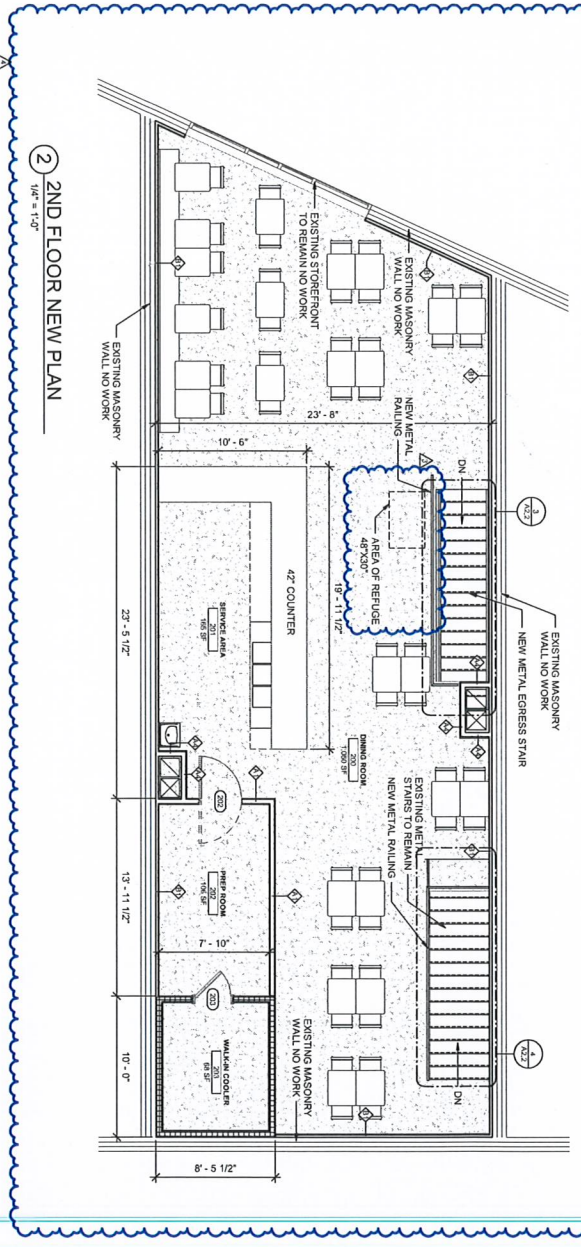

COMMERCIAL INTERIOR RENOVATION  
2833 N. BROADWAY  
CHICAGO, IL 60657  
NEW FLOOR PLANS & NOTES

DATE	DESCRIPTION
07/18/2021	ISSUED FOR PERMIT
07/18/2021	ISSUED FOR PERMIT REVISIONS
07/18/2021	ISSUED FOR PERMIT REVISIONS

I HEREBY CERTIFY THAT THESE DRAWINGS AND SPECIFICATIONS WERE PREPARED BY ME OR UNDER MY DIRECT SUPERVISION AND TO THE BEST OF MY KNOWLEDGE AND BELIEF THEY COMPLY WITH ALL BUILDING CODES AND ORDINANCES AND THE BEST OF MY SKILLS AND ABILITY. I AM NOT PROVIDING CONTRACT ADMINISTRATION SERVICES.

Contract No. \_\_\_\_\_  
Project No. \_\_\_\_\_  
Sheet No. **A2.0**