


NOTICE:  
THIS DRAWING IS NOT INTENDED FOR CONSTRUCTION PURPOSES. THERE IS NO EXPRESS WARRANTY THAT THE INFORMATION CONTAINED HEREIN CONFORMS WITH EXISTING FIELD CONDITIONS. FIELD VERIFY ALL CONDITIONS AND DIMENSIONS PRIOR TO USE.

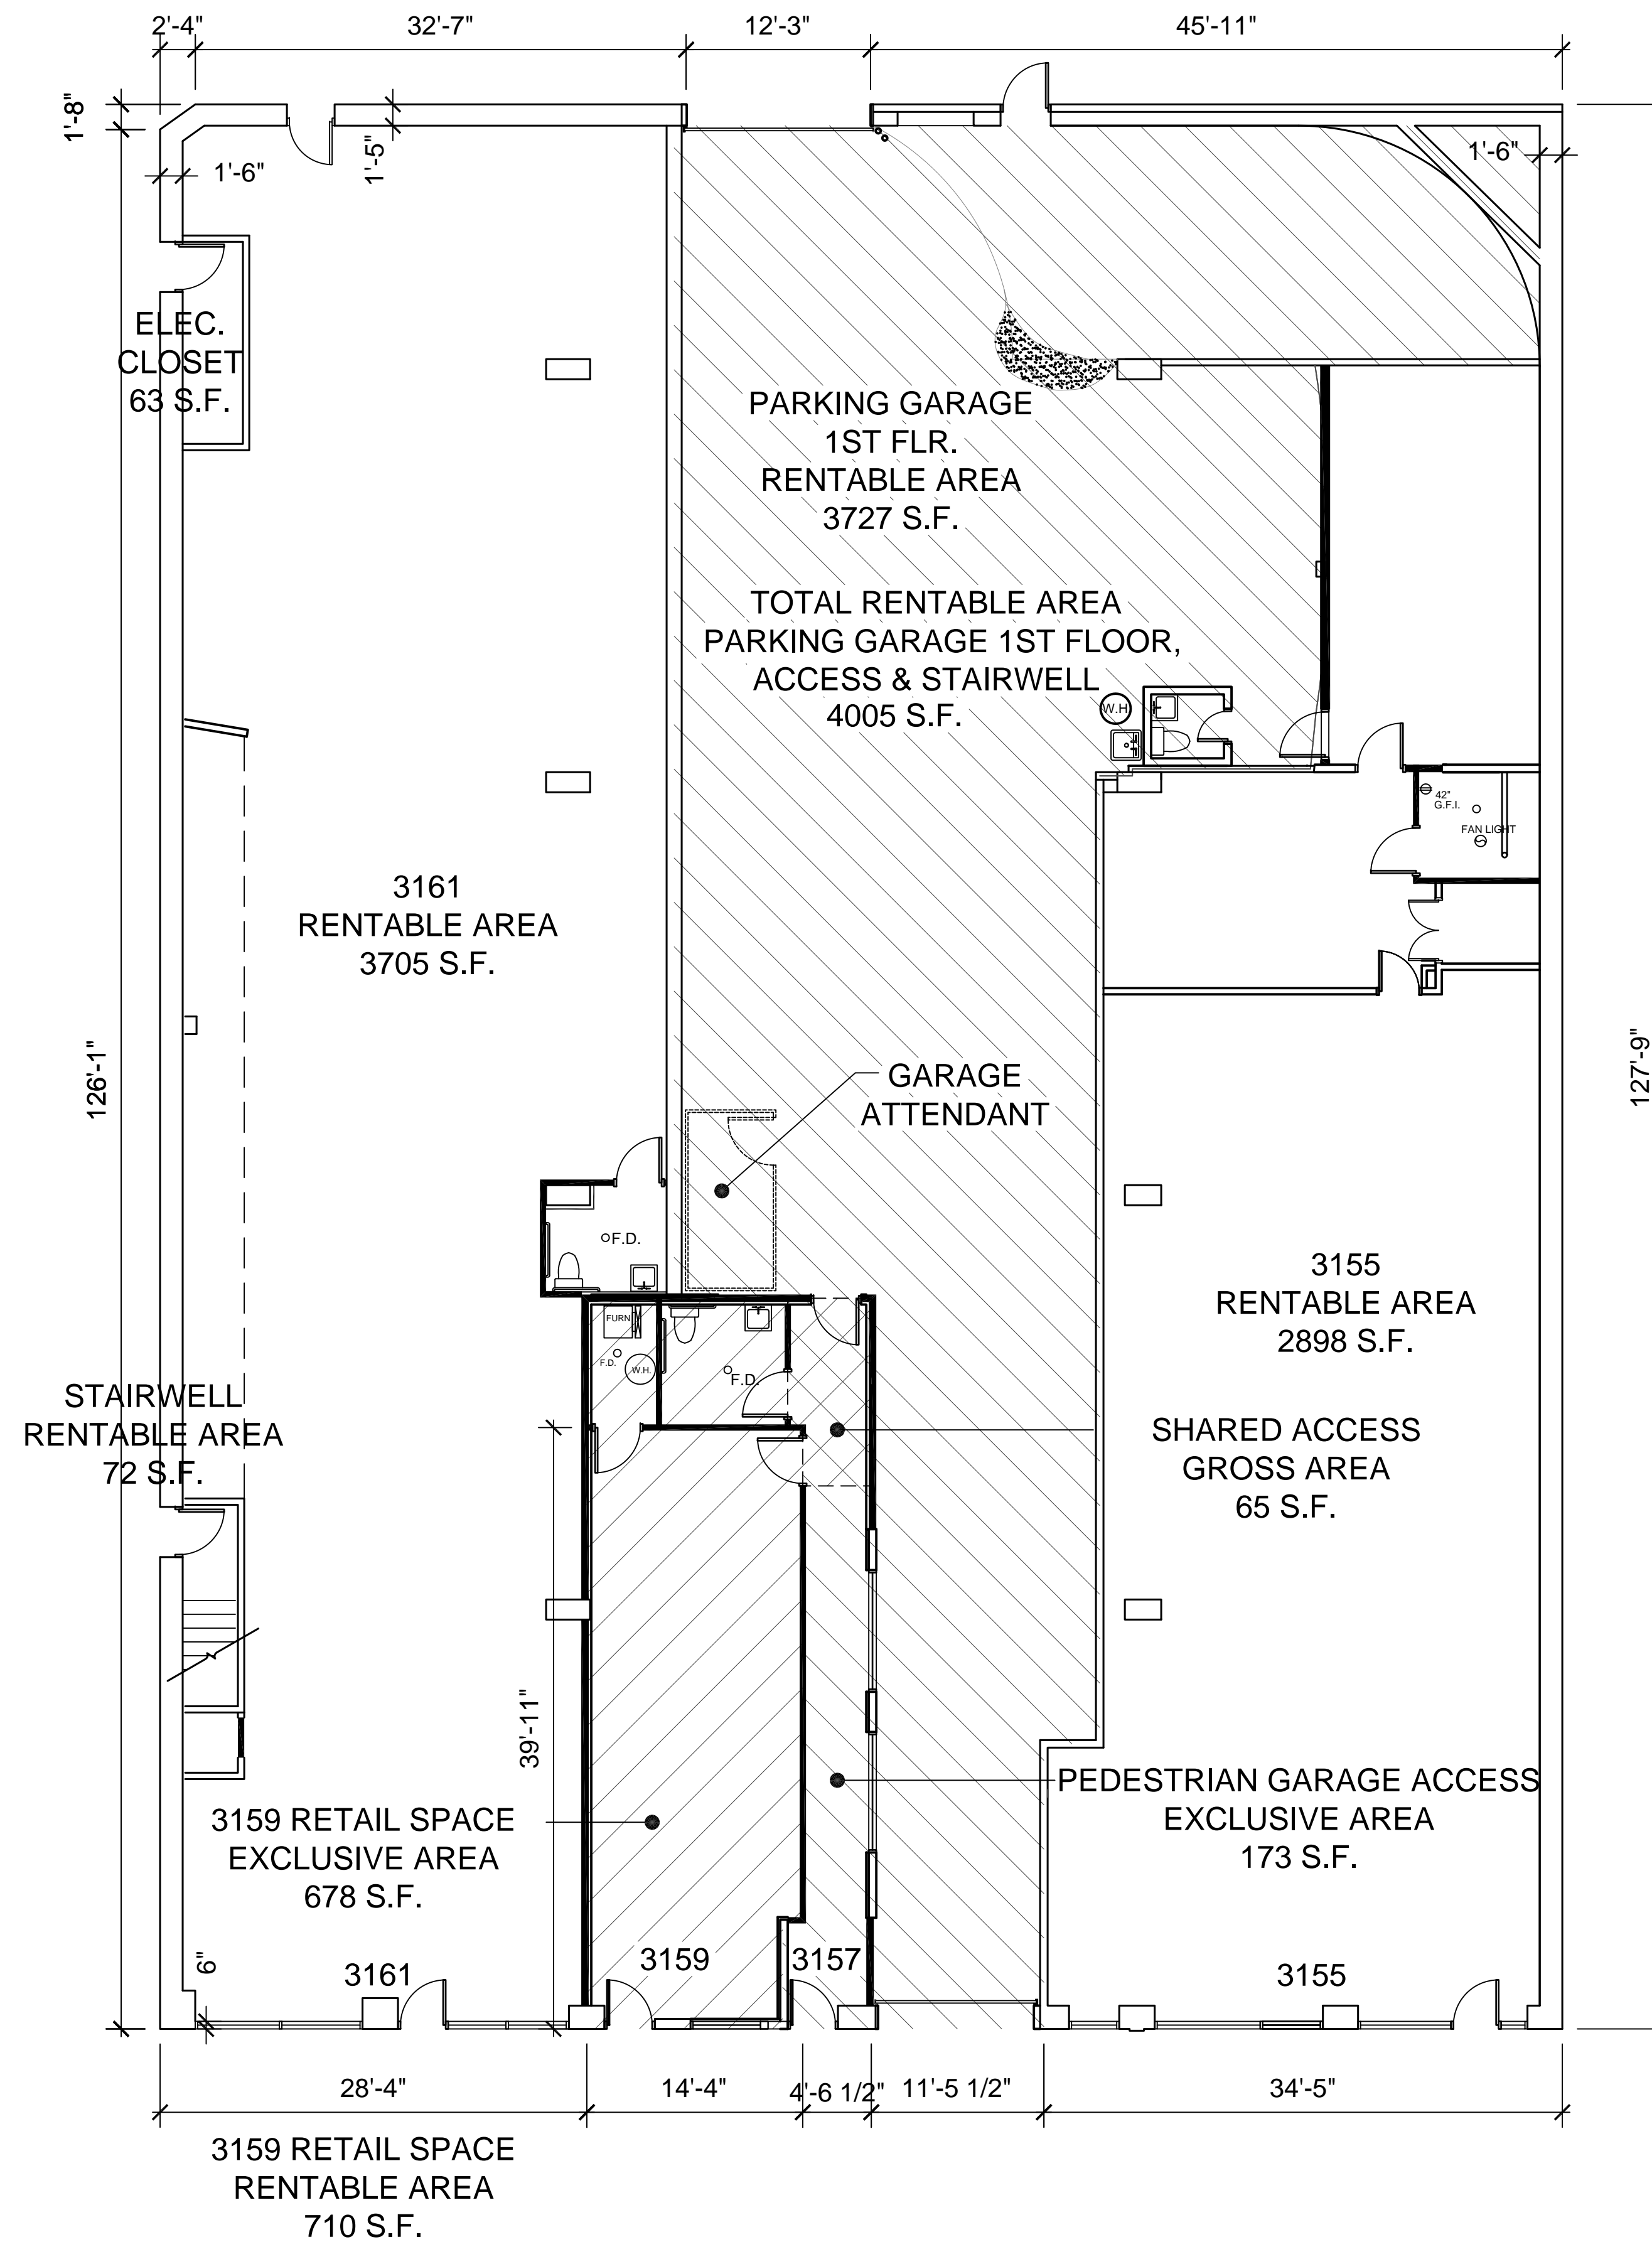

PROPOSED  
SPACE PLAN

3157-59 N. BROADWAY  
CHICAGO, IL 60657

chicago design network

850 West Jackson Boulevard  
Suite 850  
Chicago, Illinois 60607  
(T) 312.431.3060  
(F) 312.431.3070

www.chicagodesignnetwork.com | architecture and allied arts

SEPARATE RETAIL  
SUITE 3157 AND 3159

SP-02

09 2500.04  
1/8" = 1'-0"  
9/22/09

H:\2009\25\HALET.DWG: GENERAL\3157 NORTH BROADWAY\FORMS\FORM 3157-59 N. BROADWAY.DWG